

barrett architecture
 Frank J. Barrett, Jr. AIA
 215 Gates-Briggs Building
 P.O. Box 55
 White River Jct. VT 05001
 Telephone: 802-296-0004
 Facsimile: 802-296-0005
 Email:
 Frank.J.Barrett@myfairpoint.net
 Stamp:

PRESERVATION AND REVITALIZATION
BRADFORD TOWN HALL
 75 WEST MAIN STREET
 BRADFORD NEW HAMPSHIRE


SHEET INFORMATION
LOWER LEVEL PLAN

Revisions:

Sheet:


A1

Date:
 16 JAN 2018

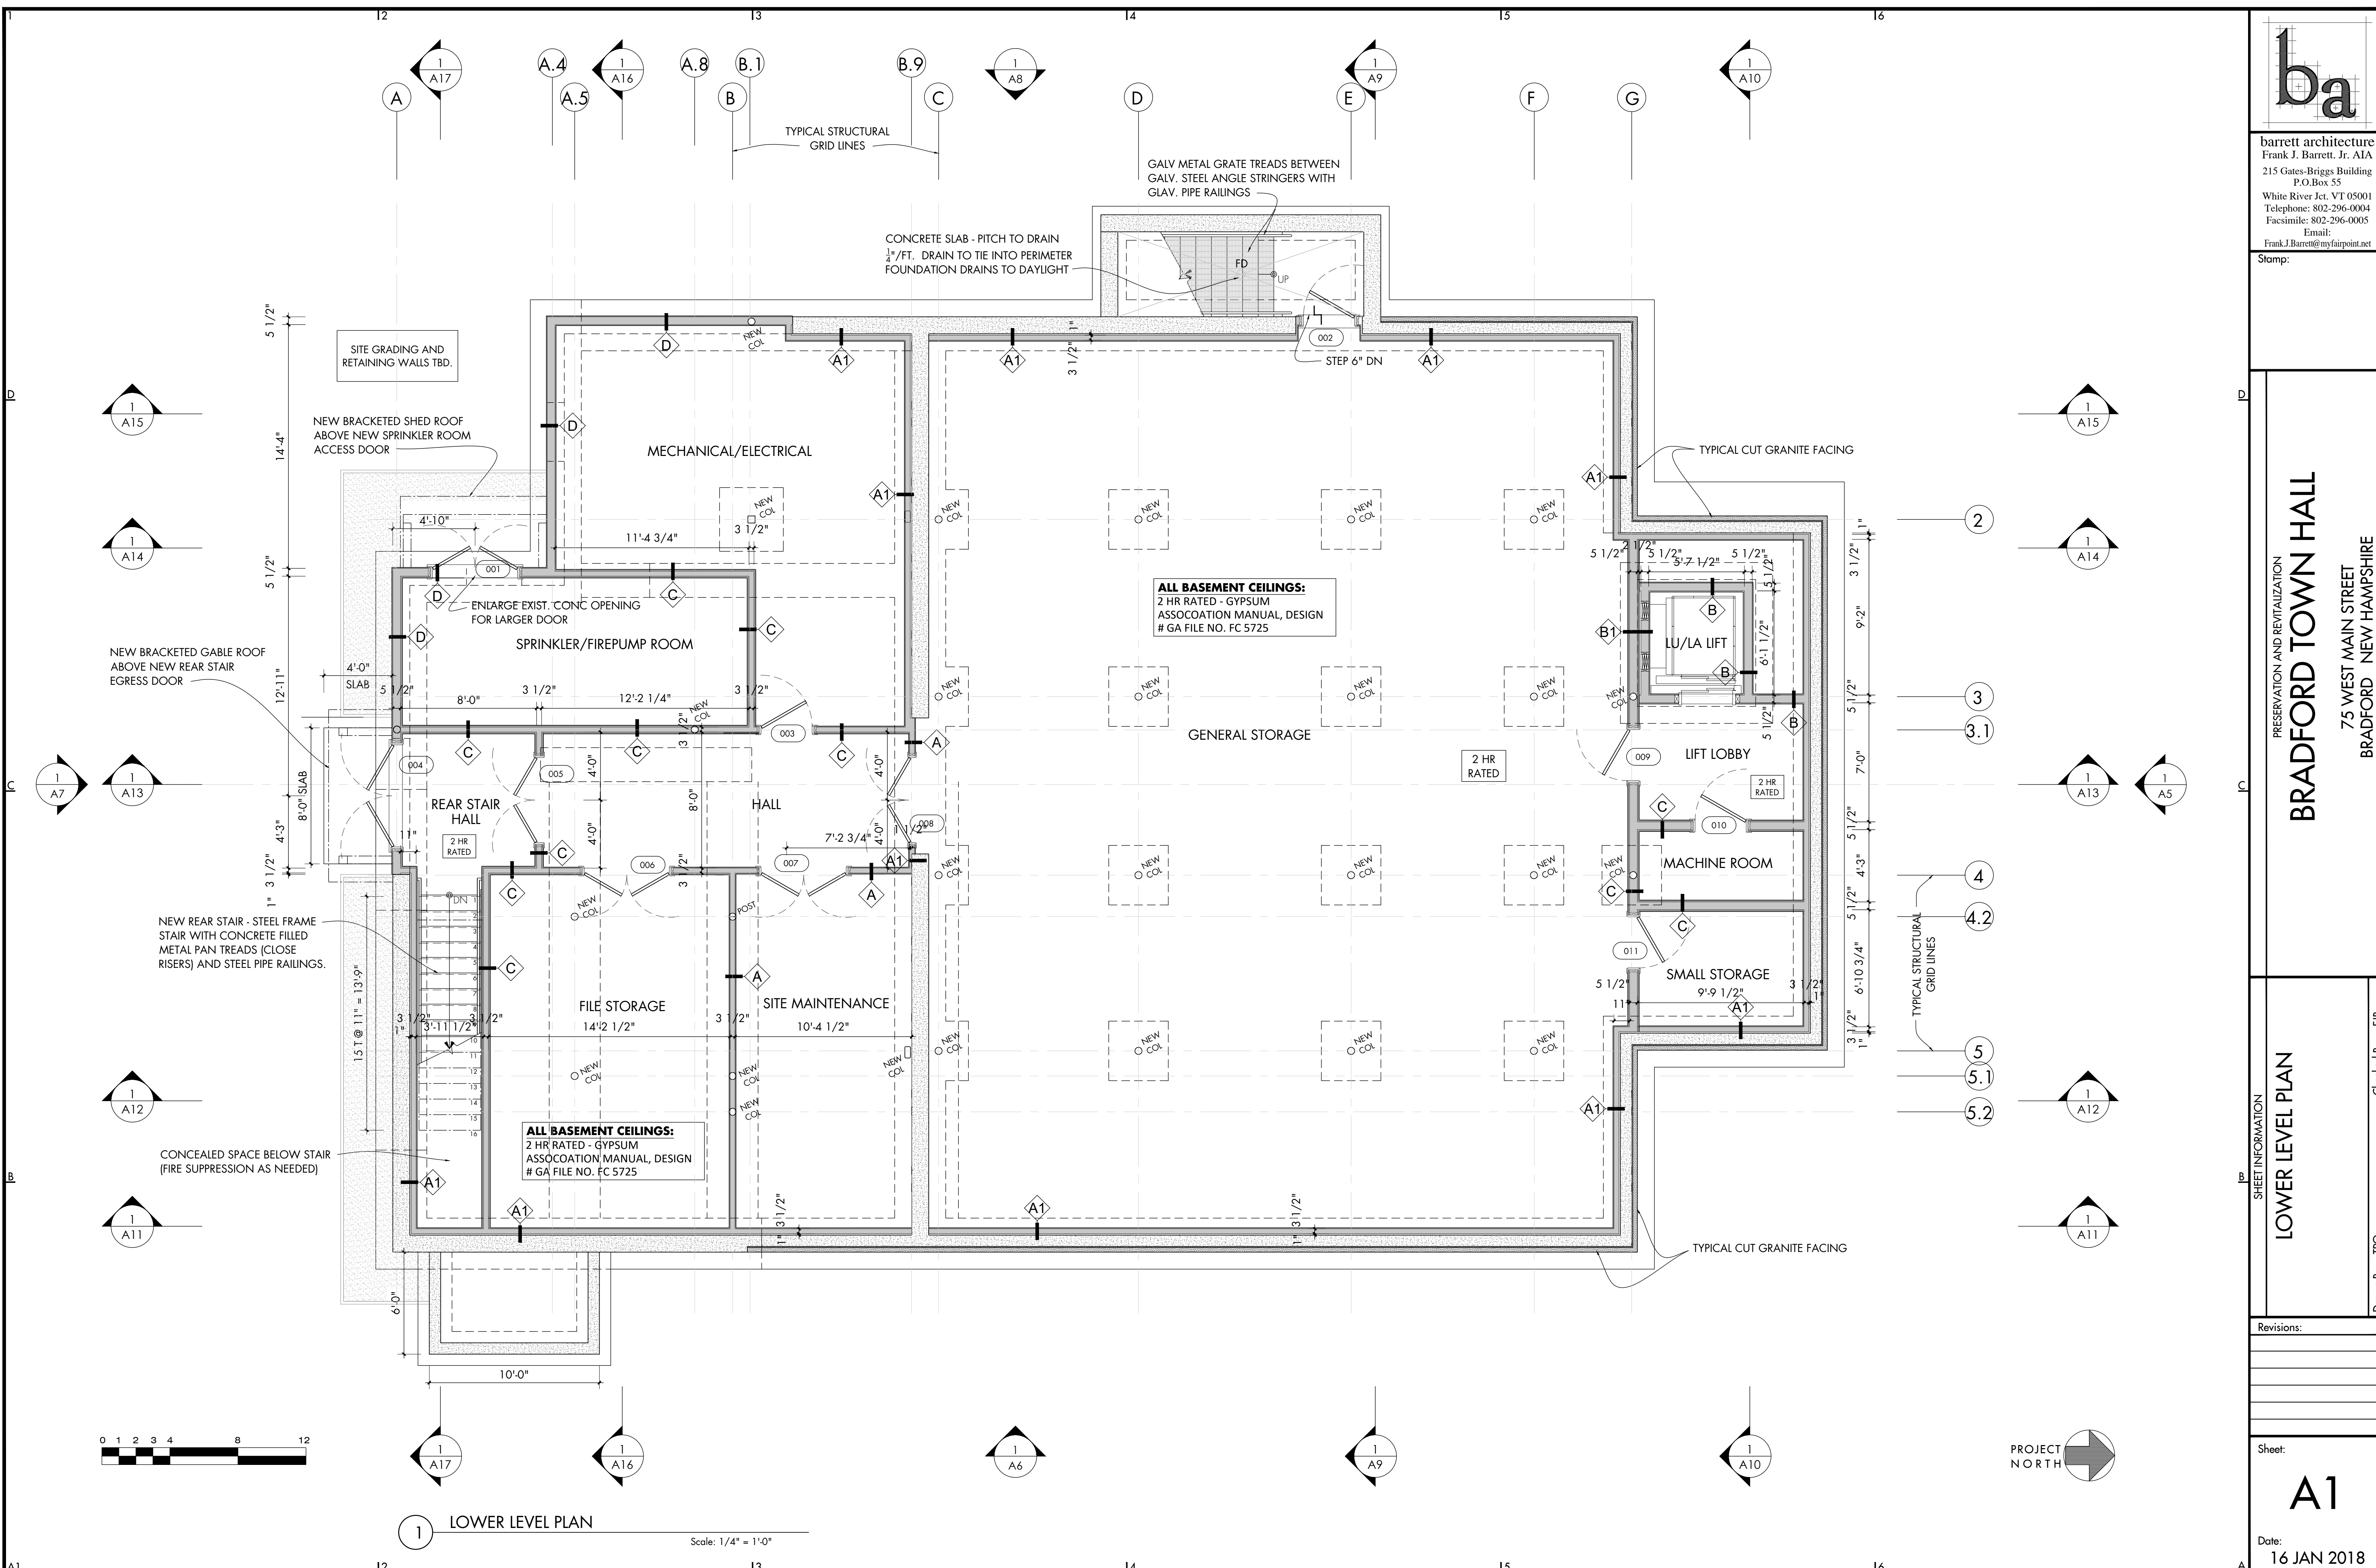

1 LOWER LEVEL PLAN
 Scale: 1/4" = 1'-0"

Checked By: FIB
 Drawn By: TPO

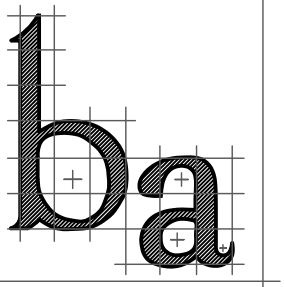

barrett architecture
 Frank J. Barrett, Jr. AIA
 215 Gates-Briggs Building
 P.O. Box 55
 White River Jct. VT 05001
 Telephone: 802-296-0004
 Facsimile: 802-296-0005
 Email:
 Frank.J.Barrett@myfairpoint.net
 Stamp:

PRESERVATION AND REVITALIZATION
BRADFORD TOWN HALL
 75 WEST MAIN STREET
 BRADFORD NEW HAMPSHIRE


SHEET INFORMATION
FIRST FLOOR PLAN

Revisions:

Sheet:


A2

Date:
 16 JAN 2018

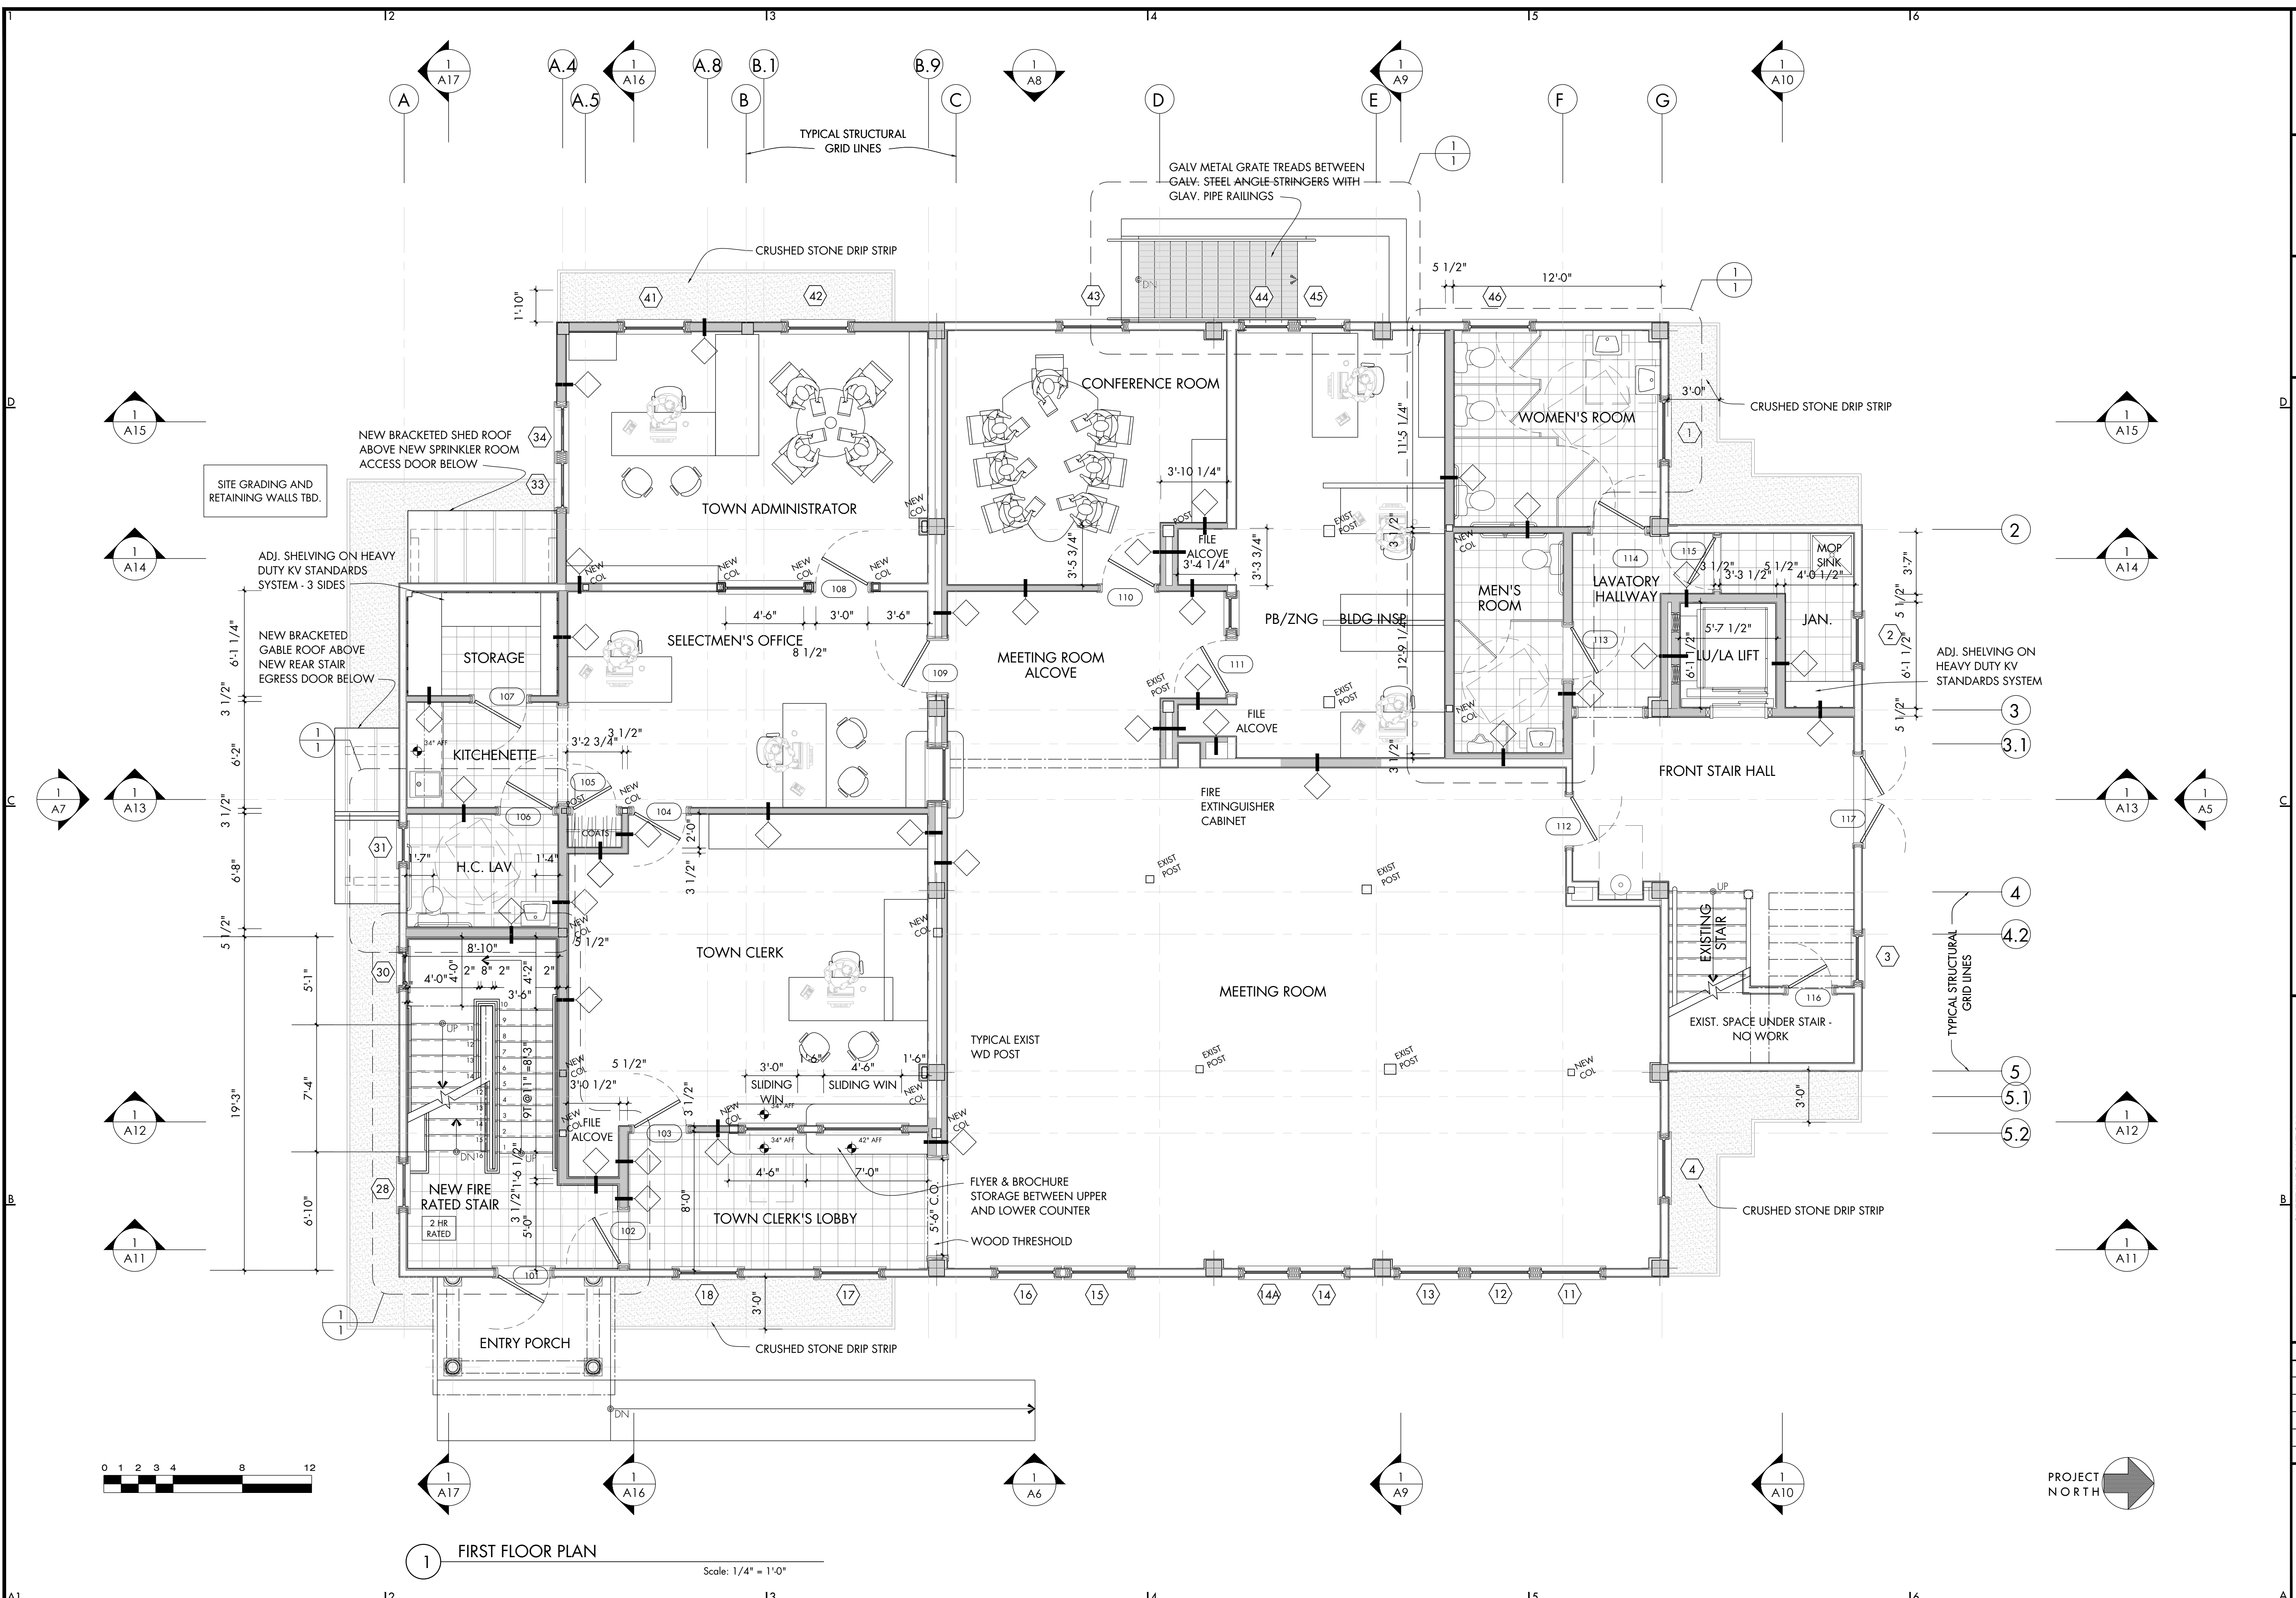

1 FIRST FLOOR PLAN
 Scale: 1/4" = 1'-0"

Checked By: FJB
 Drawn By: TPO

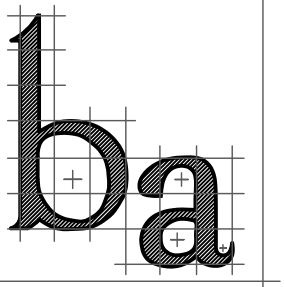

barrett architecture
 Frank J. Barrett, Jr. AIA
 215 Gates-Briggs Building
 P.O. Box 55
 White River Jct. VT 05001
 Telephone: 802-296-0004
 Facsimile: 802-296-0005
 Email:
 Frank.J.Barrett@myfairpoint.net

Stamp:

PRESERVATION AND REVITALIZATION
BRADFORD TOWN HALL
 75 WEST MAIN STREET
 BRADFORD NEW HAMPSHIRE


SHEET INFORMATION
SECOND FLOOR PLAN

Revisions:

Sheet:

A3

Date:
 16 JAN 2018

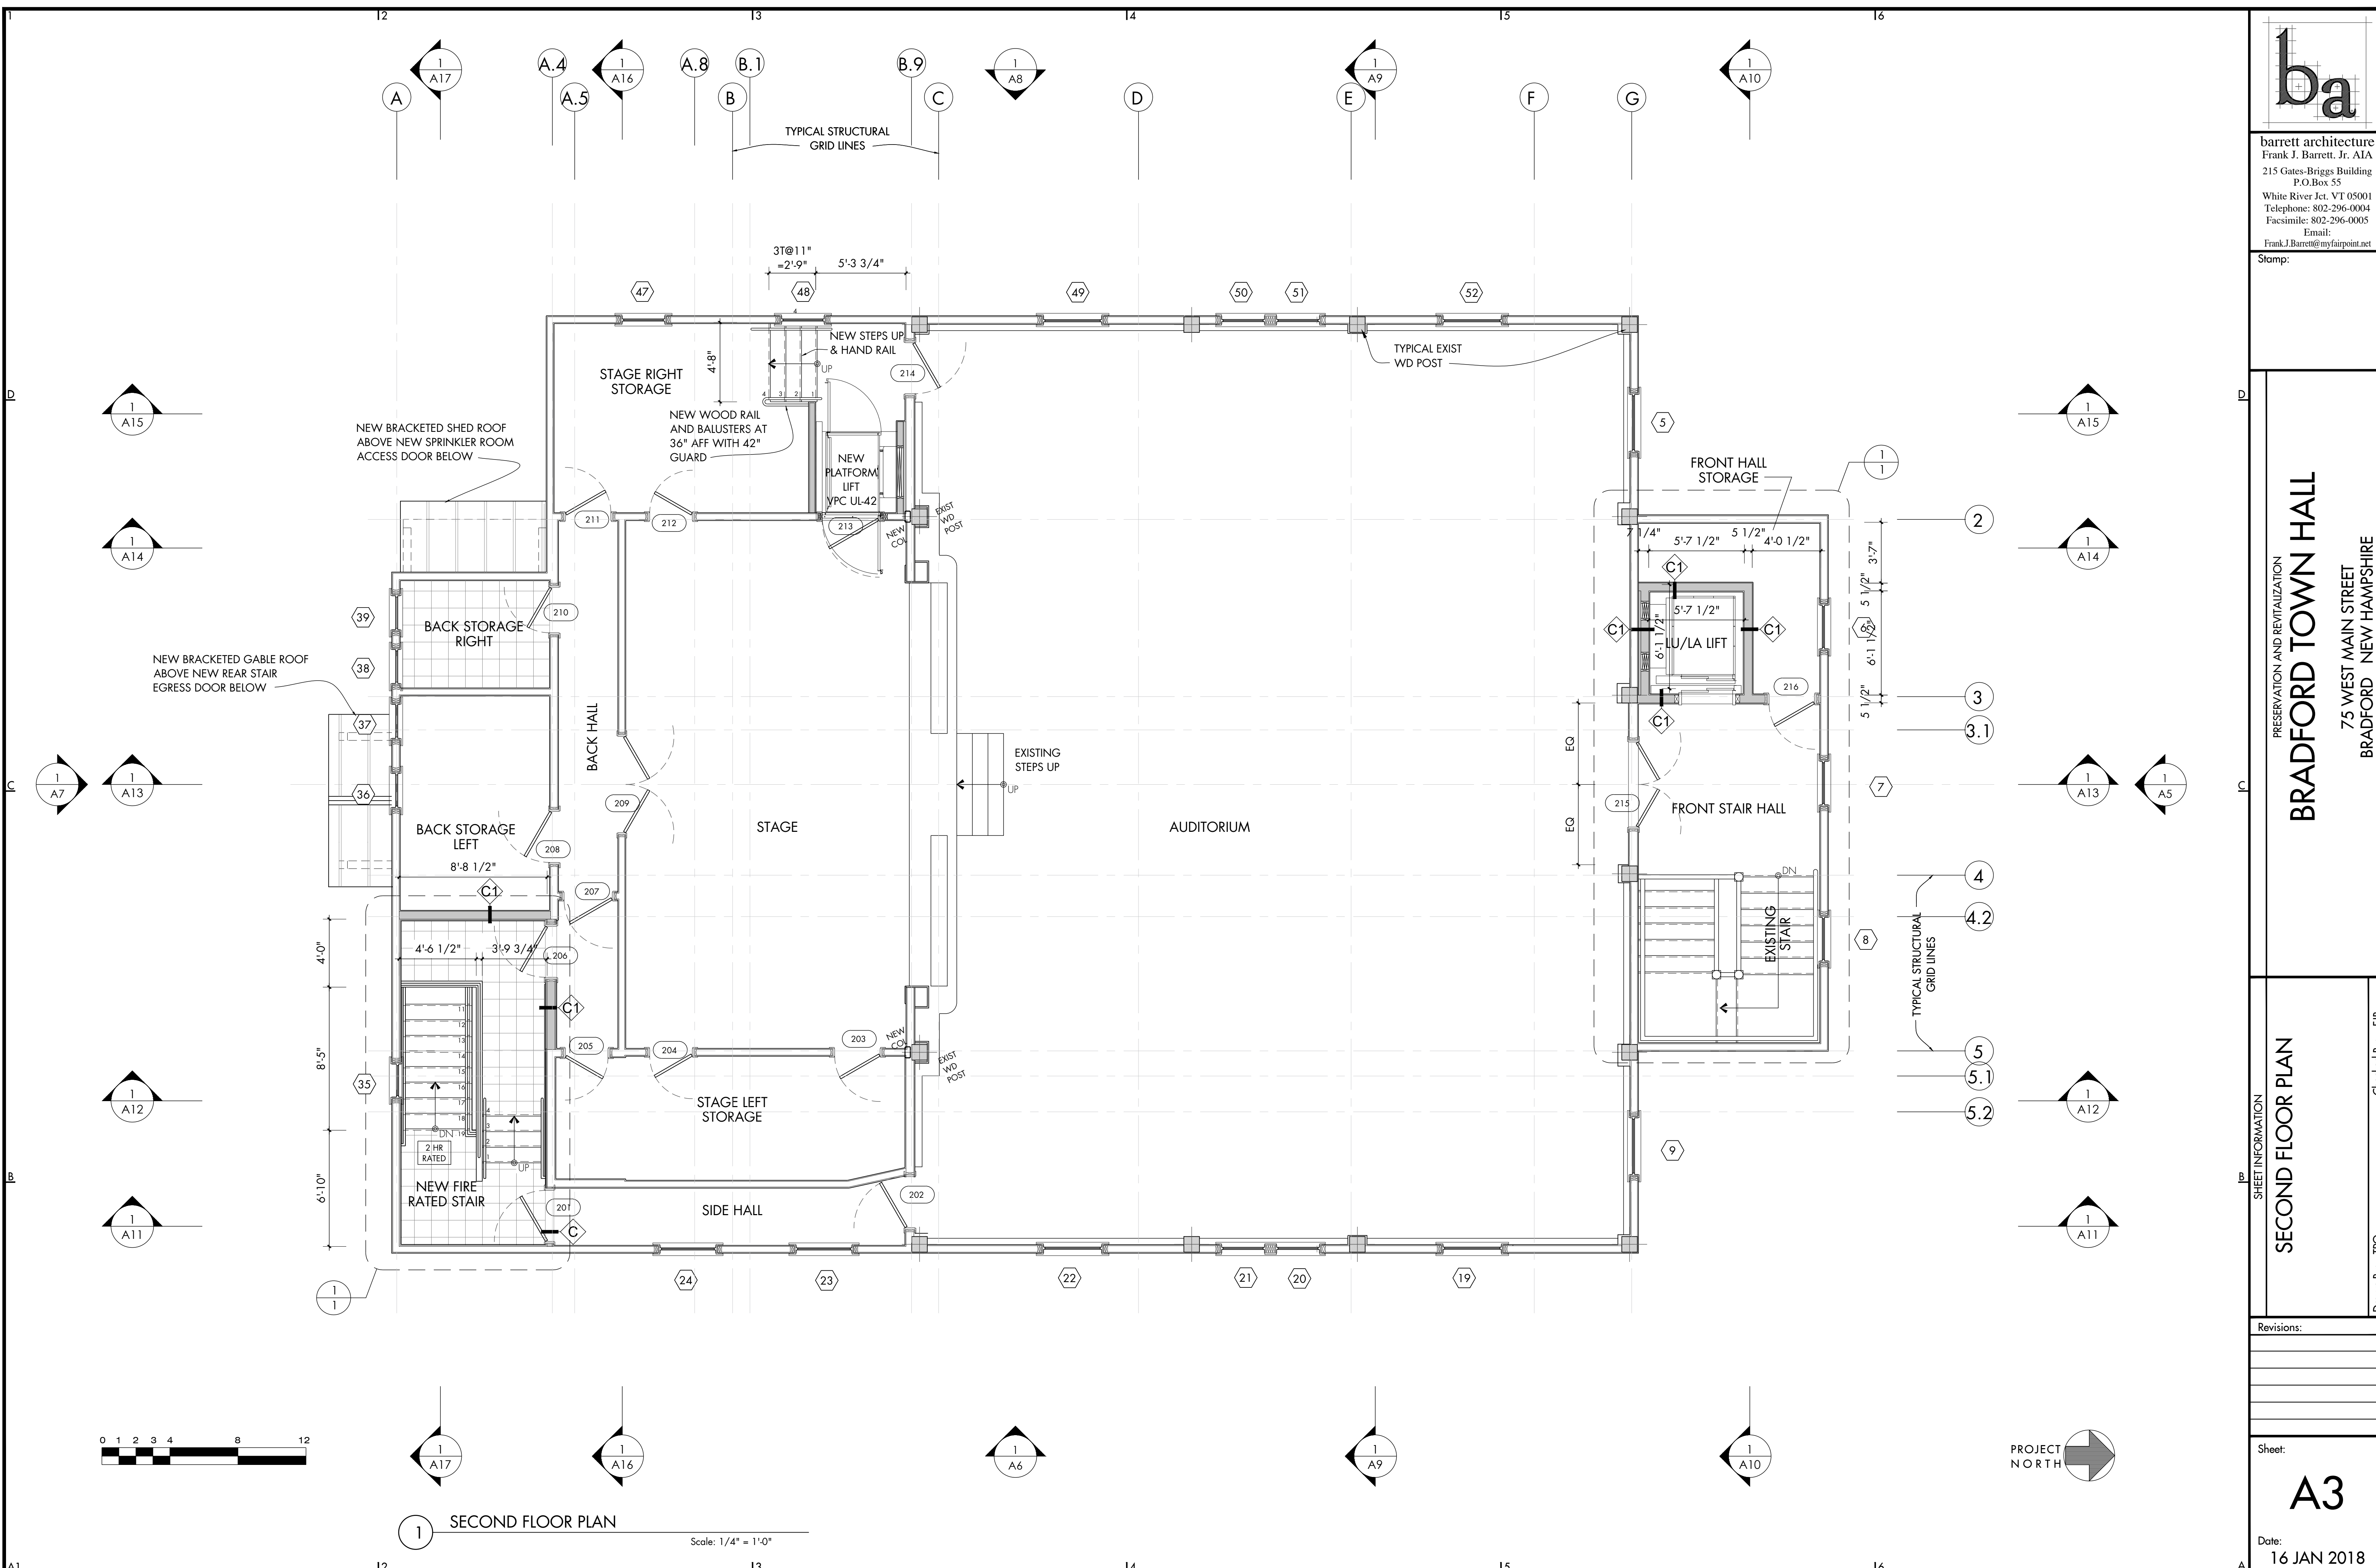

1 SECOND FLOOR PLAN

Scale: 1/4" = 1'-0"

Checked By: FJB
 Drawn By: TPO